

FIGURE 2.1




REVISIONS

REV	AMENDMENTS	BY	DATE
S	Parcels amendment	RR	10.10.18
T	Highways drawings added	RR	07.12.18
U	Parcels amendments	RR	05.02.19
V	Final adjustments to commercial, landscape and residential areas	RR	22.02.19

KEY

- Planning Application Boundary
- Residential Development
- Commercial Development (B1, B2, B8)
- Primary Vehicular Route
- Secondary Vehicular Route
- Existing / Proposed Pedestrian / Cycle Route
- - - Existing Off Site Pedestrian Links / PROWS
- - - Existing Off Site Cycle Links
- Strategic Playing Fields / Local Useable Greenspace
- Retained & Enhanced Ecological Area at Swanpool
- Wetland / Ecology Area
- Wetland / Borrow Pit / Ecology Area
- Retained Trees / Hedgerows
- Proposed Trees / Hedgerows
- Drain / SUDS
- ✻ Traffic Calming
- ✻ Bus Priority
- ✻ Potential Park & Ride
- ✻ Skate Park
- ✻ Changing Hub
- ✻ Allotments

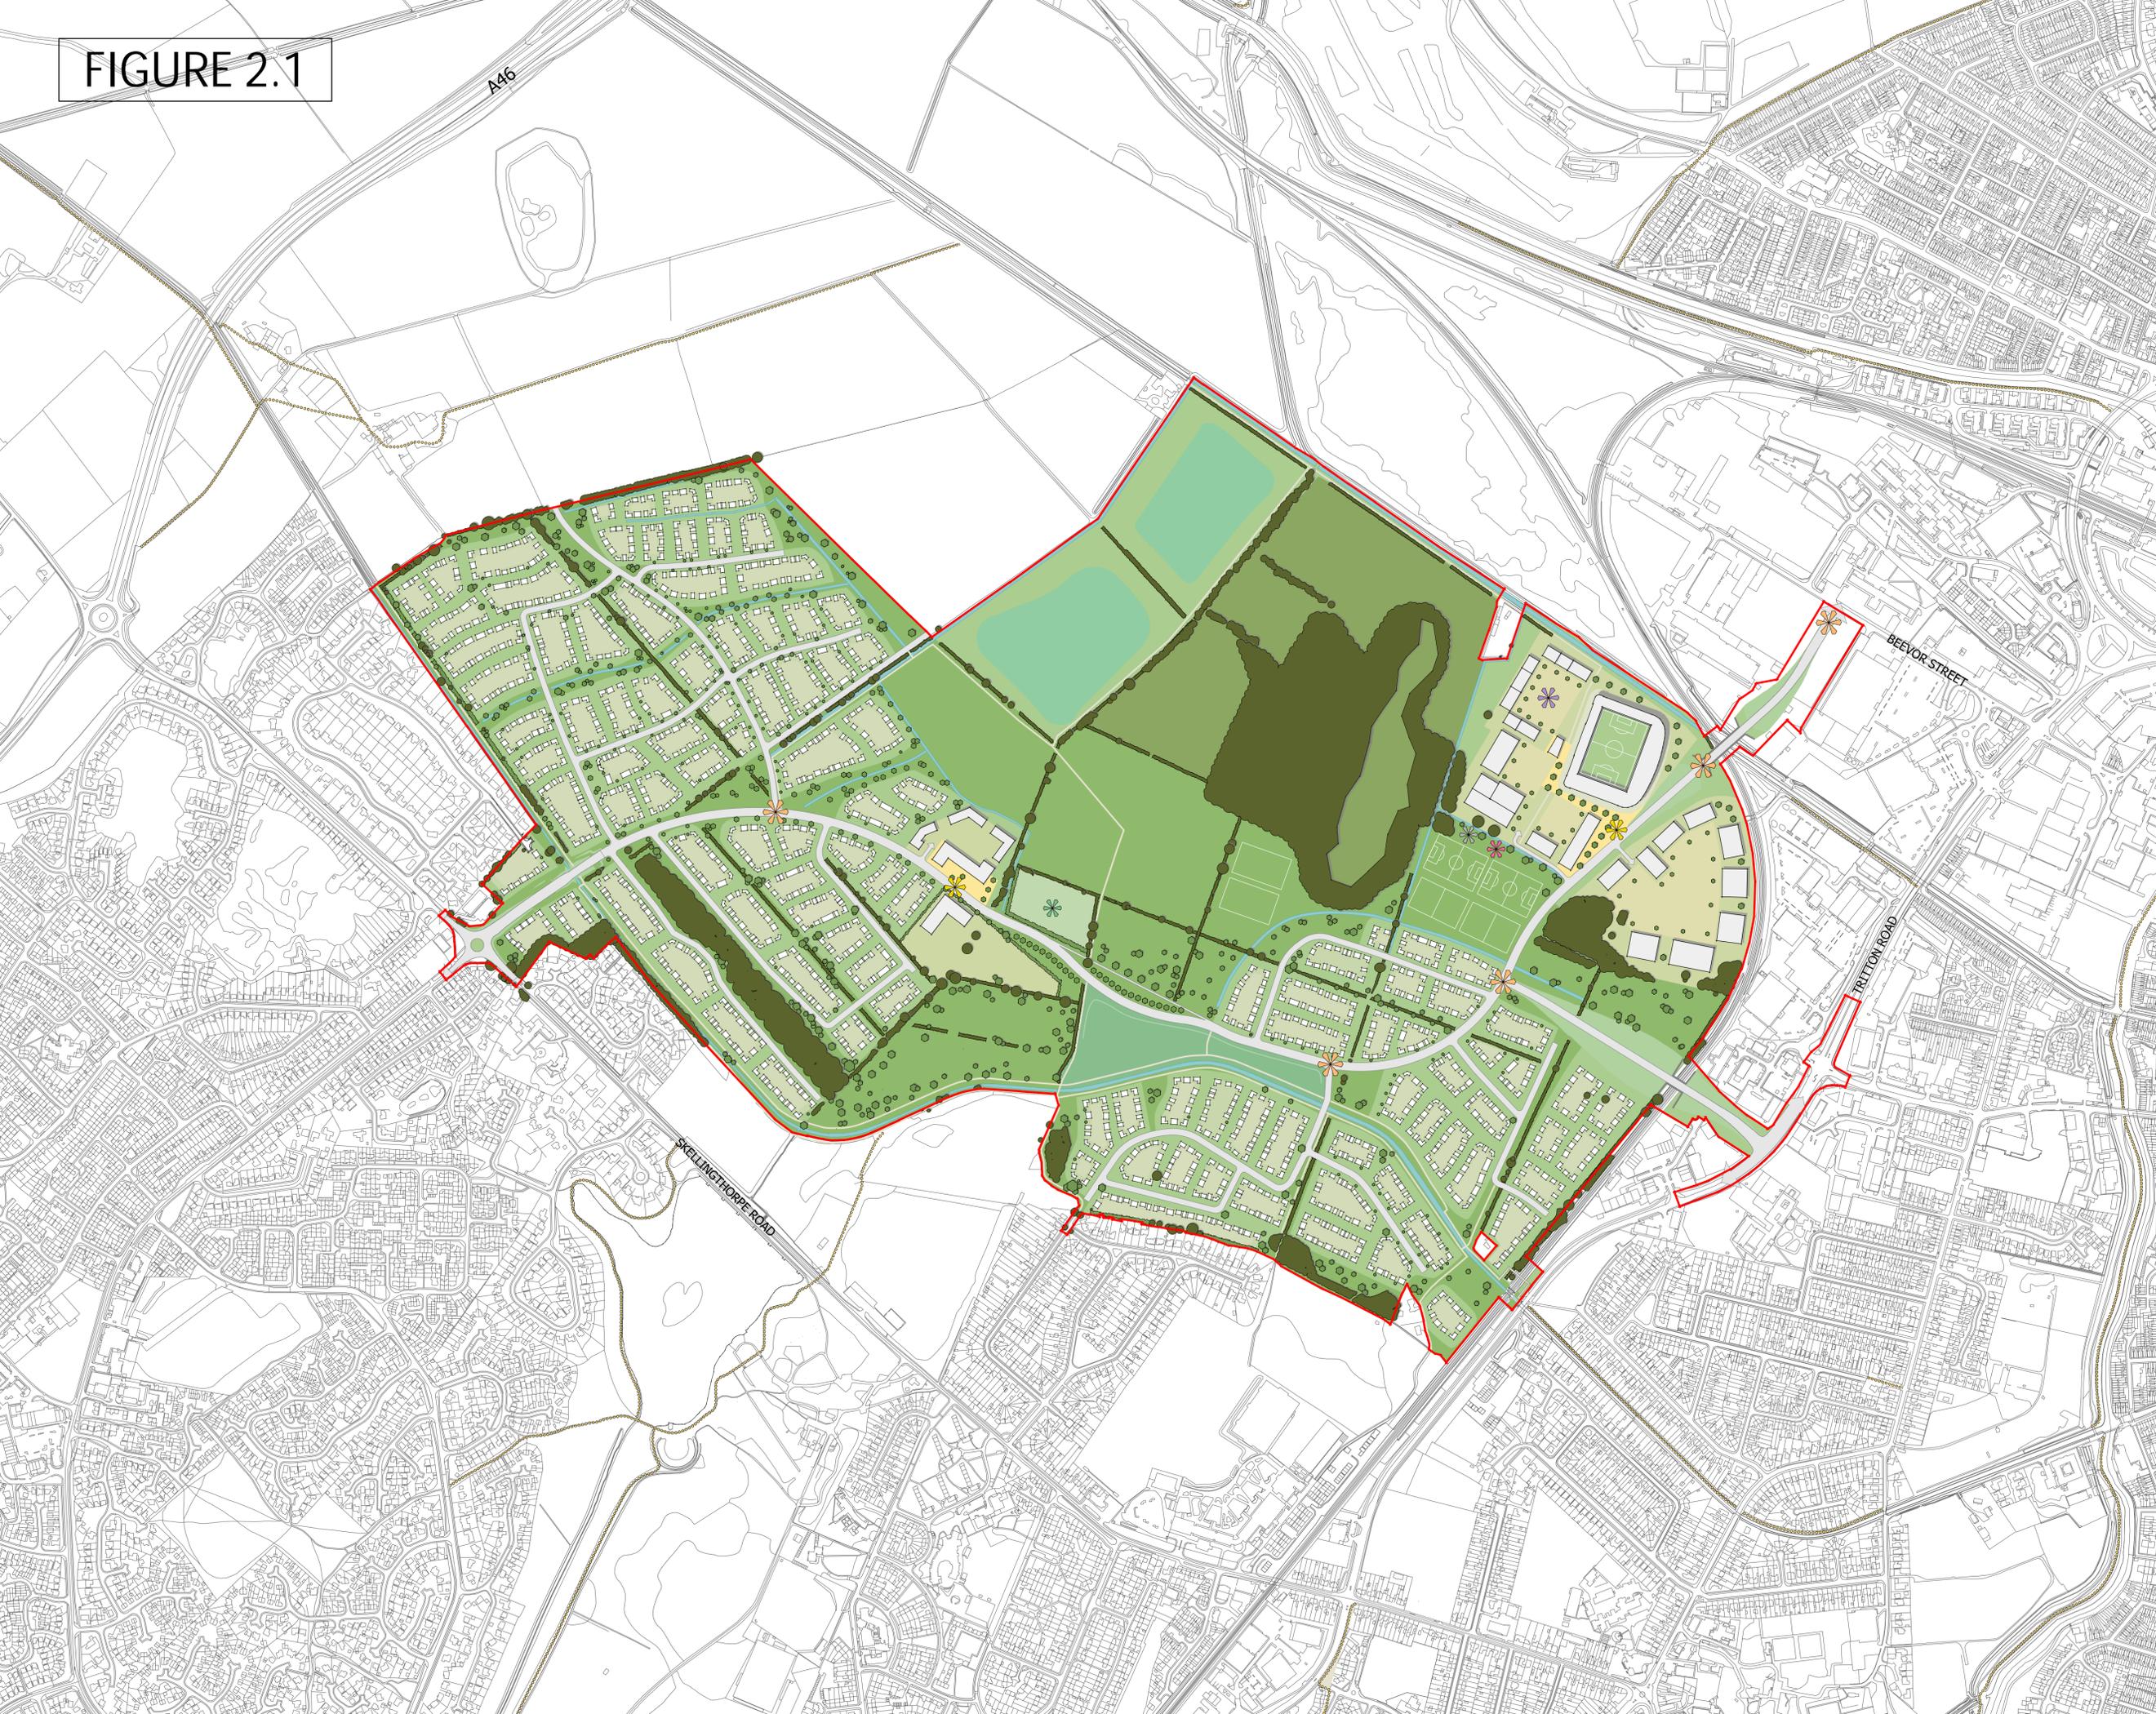

Lincoln Western Growth Corridor

City of Lincoln / Lindum Group

Illustrative Masterplan

DATE: 15.03.19 SCALE: 1:5000 @ A1  
 DRAWN BY / REVIEWED BY: RR / AC  
 PROJECT NO: DRAWING NO: REVISION:  
 HG1264 SP-01-1 V

**WYG**  
 Quay West at MediaCityUK, Trafford Wharf Road,  
 Trafford Park, Manchester, M17 1HH  
 Tel: +44 (0)20 7250 7500  
 Email: uld@wyg.com www.wyg.com

1. DO NOT SCALE FROM THIS DRAWING.  
 2. THIS DRAWING IS TO BE CHECKED WITH ALL OTHER RELEVANT DRAWINGS.  
 3. ANY DISCREPANCIES CHECK WITH WYG, IF IN DOUBT ASK.  
 4. DRAWING TO BE USED FOR PURPOSES OF THE ISSUE AND NOTED ON PLAN.  
 © WYG Environment Planning Transport Limited 2013  
 Registered in England Number: 3050297